


HERMOSA AVENUE

COPPER AVENUE

1

FLOOR PLAN

SCALE: 1/8" = 1'-0"

 

BAKER  
ARCHITECTURE + DESIGN  
505 CENTRAL AVE NW, SUITE E  
ALBUQUERQUE, NM 87102  
T 505.254.4697 F 505.254.4697  
www.bakerAD.com

PUBLIC  
HOUSE BY  
HOUSE BY  
HIGH AND DRY  
BREWERY

PROJECT: 1904

DATE: 06/21/21

A-100



2

**SOUTH ELEVATION**

SCALE 1/8" = 1'-0"


**BAKER**  
ARCHITECTURE + DESIGN  
505 CENTRAL AVENUE, SUITE  
ALBUQUERQUE, NM 87102  
T: 505.254.4697 F: 505.254.4697  
www.bakerAD.com

**PUBLIC  
HOUSE BY  
HIGH AND DRY  
BREWERY**

PROJECT: 1904

DATE: 06/17/21

**A-107**

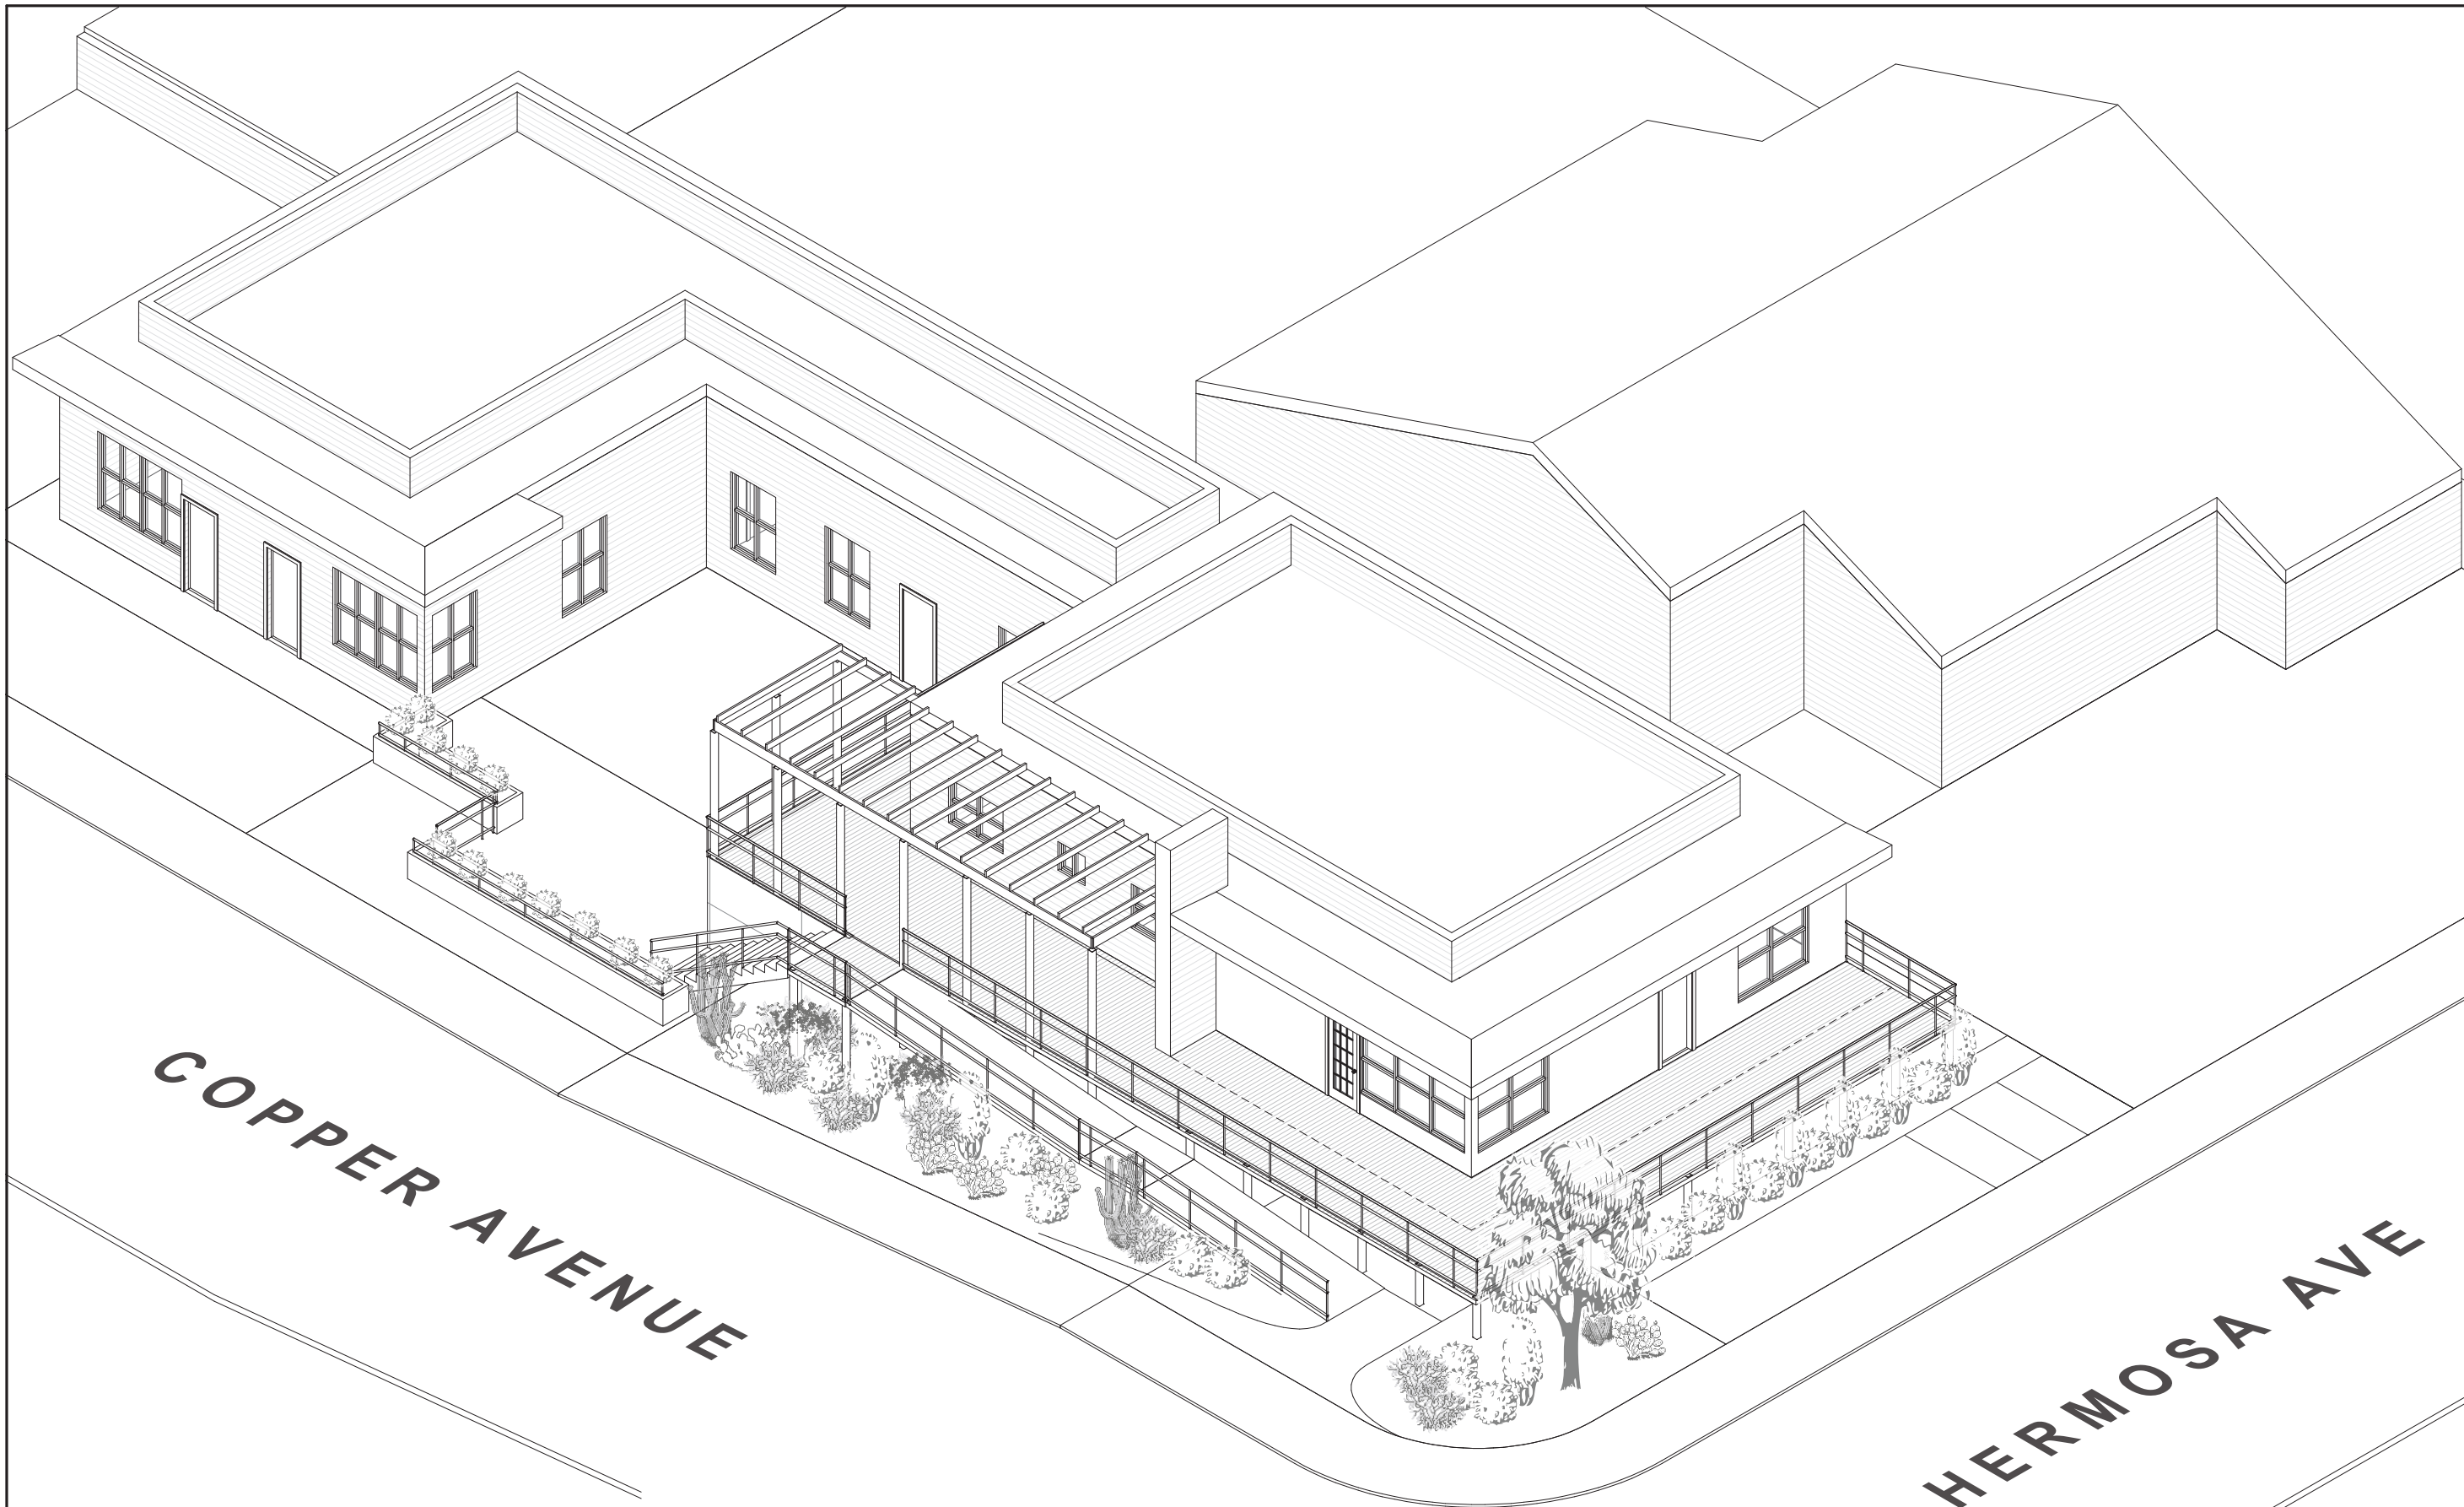


**BAKER**  
ARCHITECTURE + DESIGN  
505 CENTRAL AVE NW, SUITE E  
ALBUQUERQUE, NM 87102  
T 505.254.4697 F 505.254.4697  
www.bakerAD.com

**PUBLIC  
HOUSE BY  
HOUSE AND DRY  
HIGH AND DRY  
BREWERY**

PROJECT: 1904  
DATE: 06/17/21

**A-110**

**3** AERIAL VIEW FROM SOUTH EAST  
SCALE:

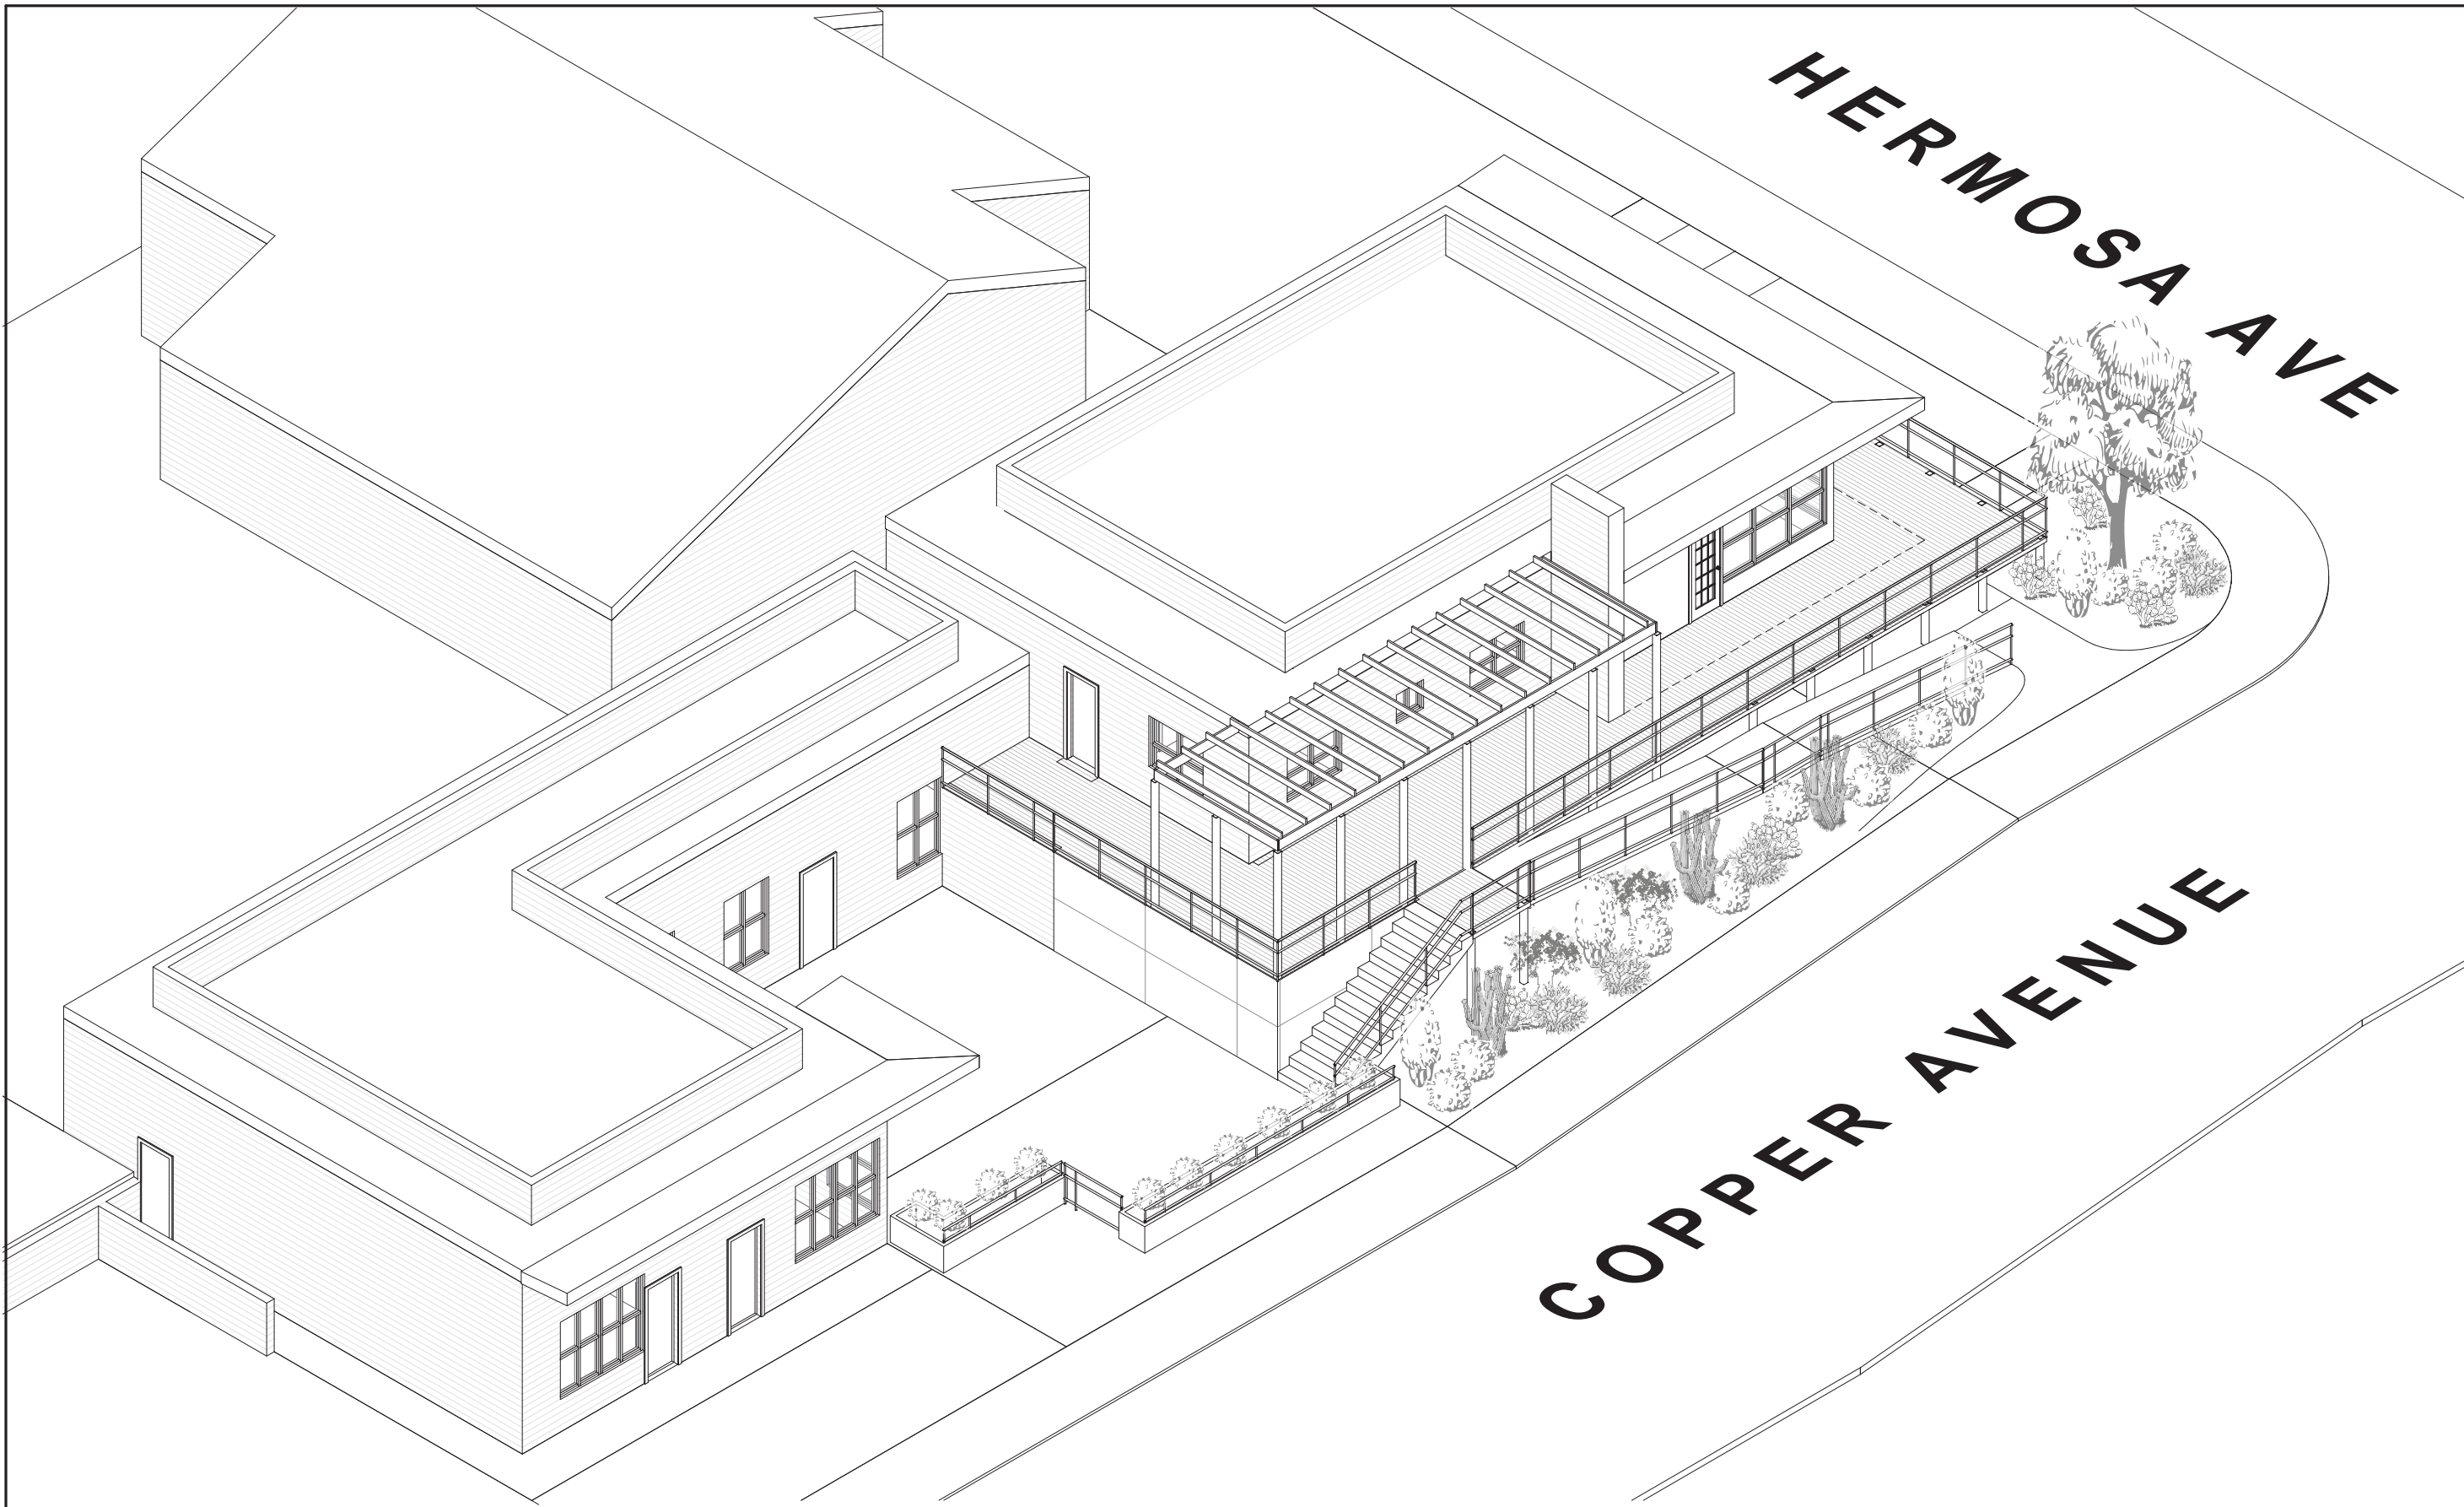

**BAKER**  
ARCHITECTURE + DESIGN  
505 CENTRAL AVE NW, SUITE E  
ALBUQUERQUE, NM 87102  
T 505.254.4697 F 505.254.4697  
www.bakerAD.com

**PUBLIC**  
**HOUSE BY**  
**HIGH AND DRY**  
**BREWERY**

PROJECT: 1904  
DATE: 06/17/21

**A-111**

4

**AERIAL VIEW FROM SOUTH-WEST**

SCALE: